




Community-based MPA of the Bay of Loango

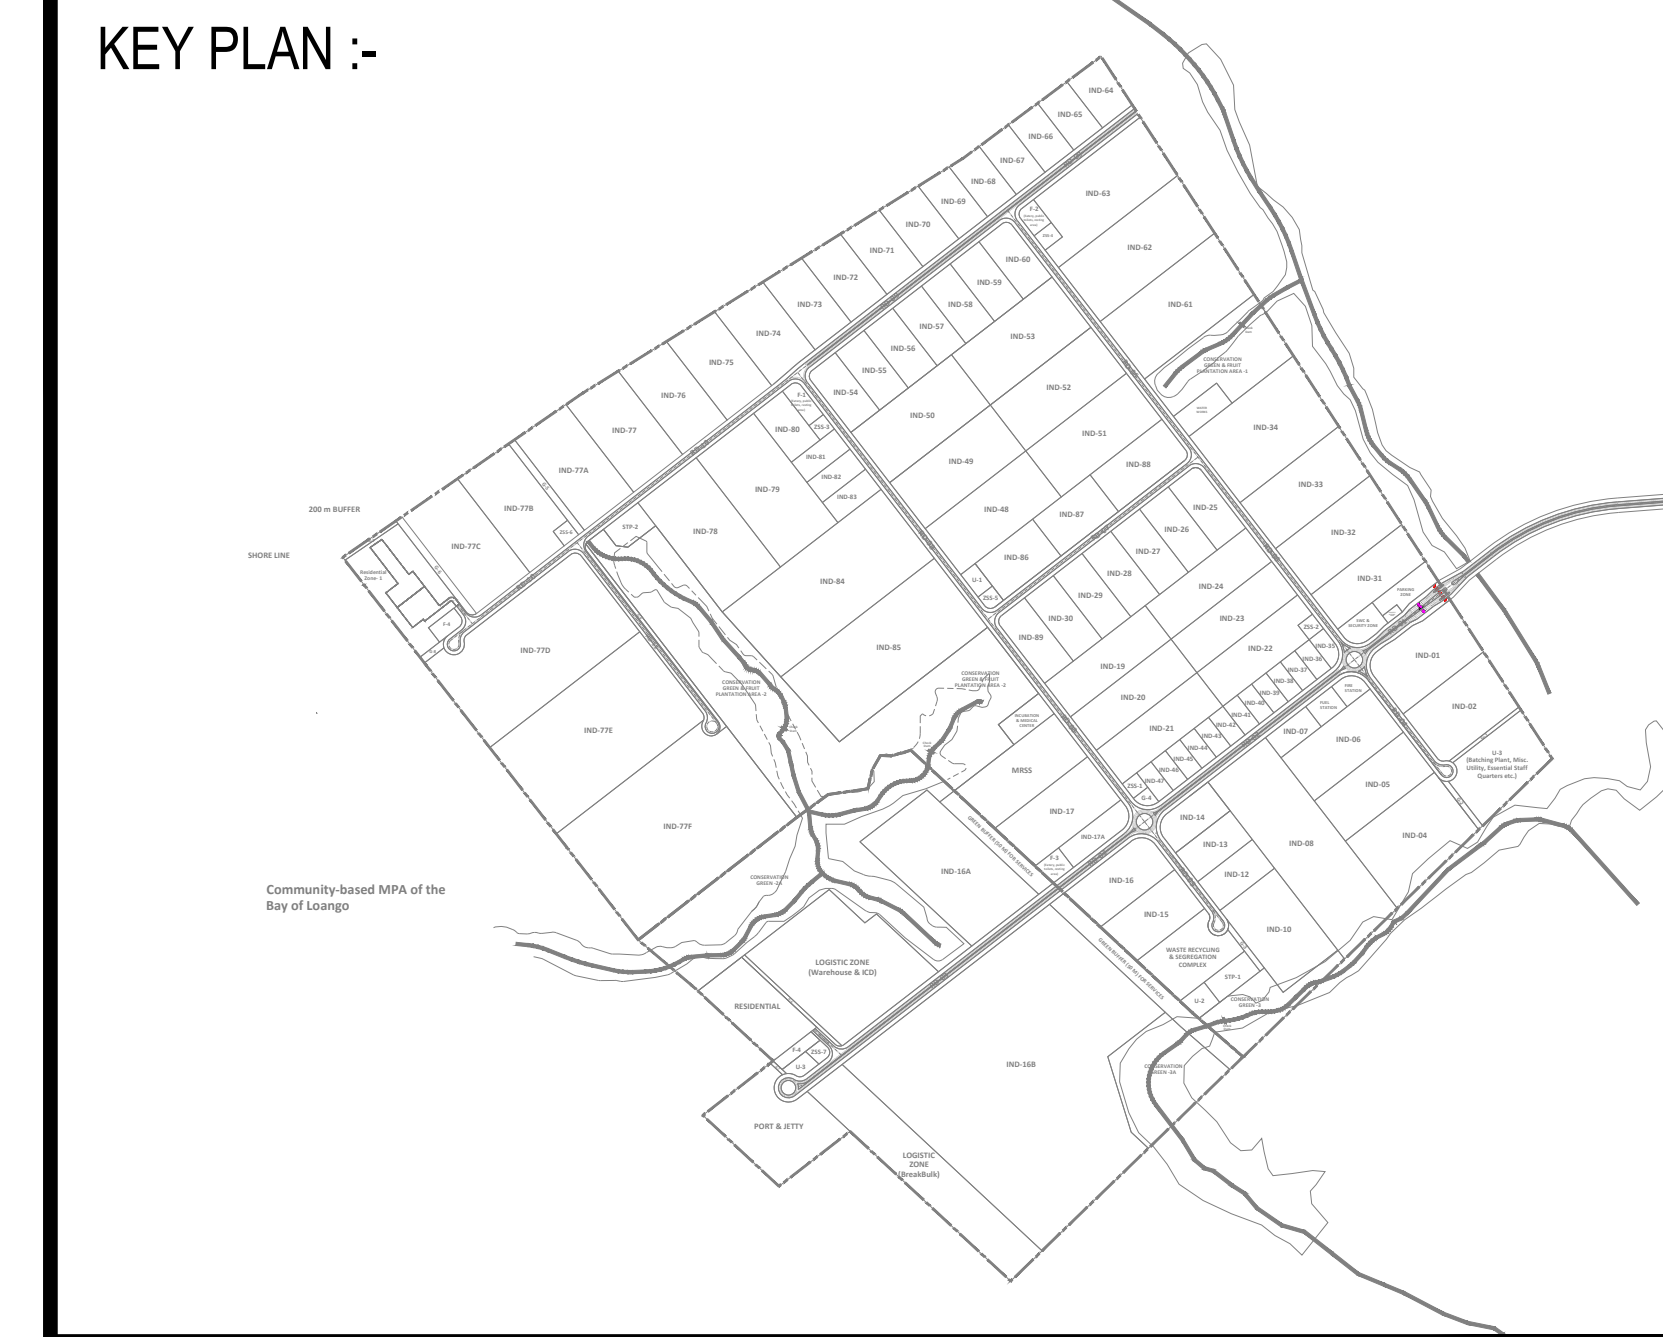

- NOTES:-**
- 1 ALL DIMENSION IN METERS.
 - 2 DIMENSIONS ARE TO BE READ AND NOT MEASURED.
 - 3 DRAWING IS TO BE READ IN CONJUNCTION WITH RELEVANT STR./SERVICES DRAWING.
 - 4 ANY DISCREPANCY IN DRAWING IS TO BE REPORTED TO ARISE DESIGN TEAM IMMEDIATELY.

LEGEND:-

	225 Ø Pipe HDPE
	250 Ø Pipe HDPE
	280 Ø Pipe HDPE
	355 Ø Pipe HDPE
	450 Ø Pipe HDPE
	Manhole

PIC SEZ, ROC - WASTE WATER NETWORK		
S.No.	DIAMETER (mm)	LENGTH (m)
1	225	1458
2	280	49
Total Length		1507
TOTAL MANHOLE Nos.		43

Project Name: POINT NOIRE SEZ, ROC

Project Company: Plateformes Industrielles du Congo Pointe-Noire

Design: ARISE IIP
A-702-707, Tower A, Digital Greens, Golf Course Extension, Gurugram, Haryana India. www.ariseiip.com

Drawing Title: WASTE WATER NETWORK

CONCEPT DESIGN	DESIGN DEVELOPMENT	TENDER DRAWING	FOR CONSTRUCTION	AS BUILT

Drawing Number: ARISE IIP/PICP/PN/TD/WW/INP-01A
 Number of Revisions: 02
 Date: 08.01.2024
 Drawing Scale: 1:2500
 Sheet Size: A2

REVISION					
Rev.No.	DESCRIPTION	Designed By	Verified By	Approved By	Date
02	Updated as per Revised Master Plan				08.01.2024