
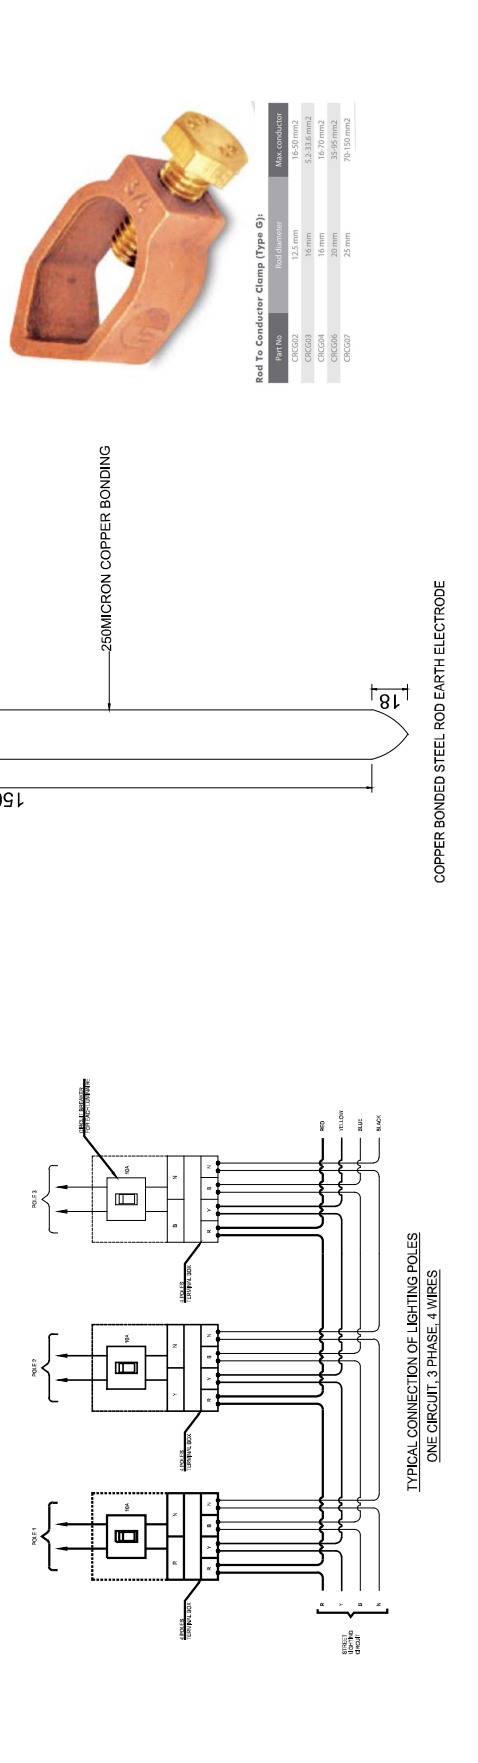


- NOTES:-
- 1 ALL DIMENSION IN METERS.
 - 2 DIMENSIONS ARE TO BE READ AND NOT MEASURED.
 - 3 DRAWING IS TO BE READ IN CONJUNCTION WITH RELEVANT STR./SERVICES DRAWING.
 - 4 ANY DISCREPANCY IN DRAWING IS TO BE REPORTED TO ARISE DESIGN TEAM IMMEDIATELY.

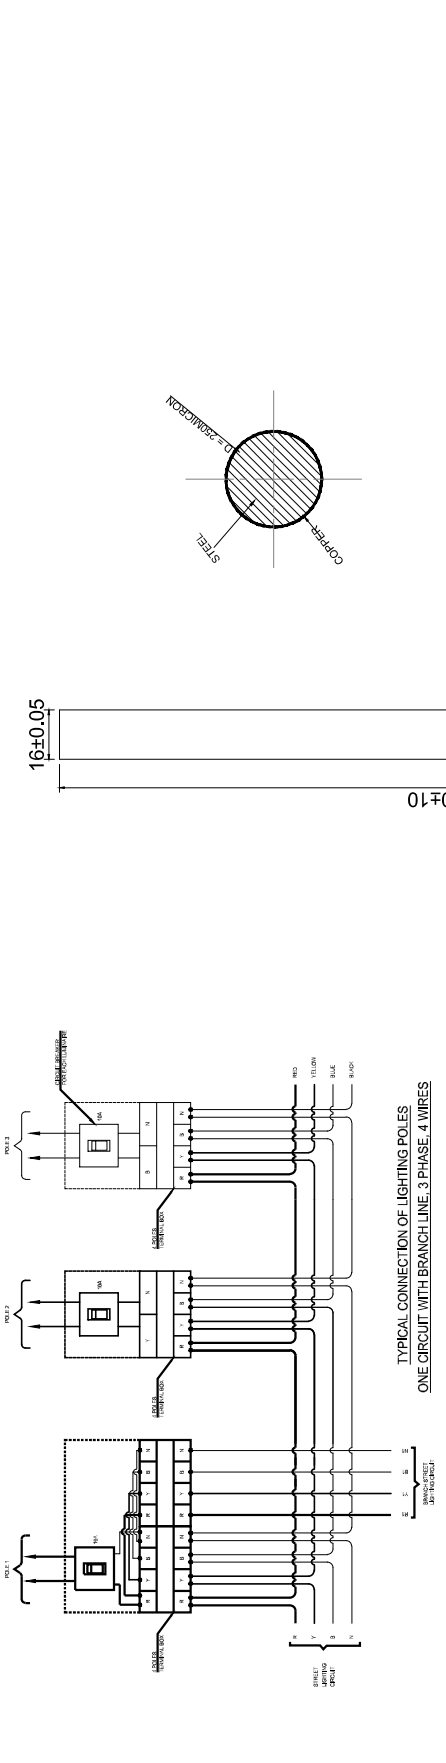

Project Name: **POINT NOIRE SEZ. ROC**

Project Company: **PICP Plateformes Industrielles du Congo Pointe-Noire**

Design: **ARISE IIP**
 Avenue A. Nguluwa, 648 Coombe
 Kinshasa, Congo
 www.arise.com

Drawing Title: **TYPICAL POLE CONNECTION AND EARTHING DETAIL**

CONCEPT DESIGN	DESIGN DEVELOPMENT	TENDER DRAWING	FOR CONSTRUCTION	AS BUILT

Drawing Number: **ARISE IIP/PICP/INT/DELSU-04**

Number of Revisions: 01

Date: 03.10.2023

Sheet Size: A3

Drawn By: [Blank]

Checked By: [Blank]

Approved By: [Blank]

Date: 27.06.2023

Update the Earthing Detail: 03.10.2023