


TYPICAL ROAD LIGHTING CABLES LAYING ARRANGEMENT FOR ROAD CROSSING

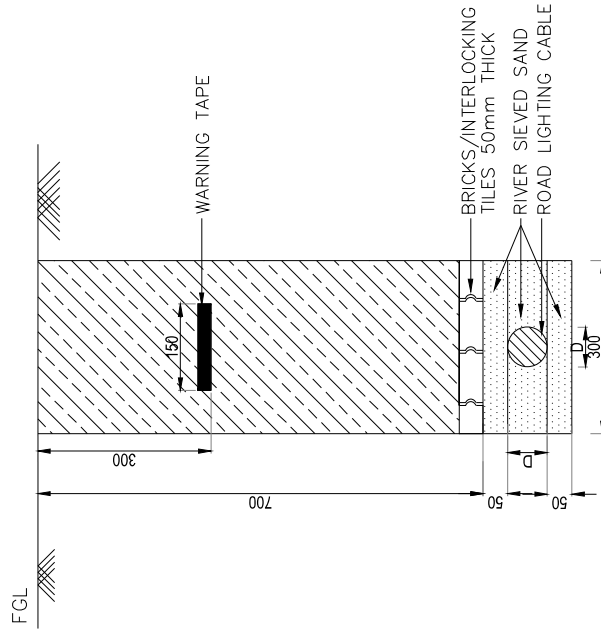

TYPICAL ROAD LIGHTING CABLE LAYING ARRANGEMENT BELOW GROUND LEVEL

NOTES:-

- 1 ALL DIMENSION IN METERS.
- 2 DIMENSIONS ARE TO BE READ AND NOT MEASURED.
- 3 DRAWING IS TO BE READ IN CONJUNCTION WITH RELEVANT STR./SERVICES DRAWING.
- 4 ANY DISCREPANCY IN DRAWING IS TO BE REPORTED TO ARISE DESIGN TEAM IMMEDIATELY.

Project Name
POINT NOIRE SEZ. ROC

Project Company
Plateformes Industrielles du Congo
Pointe-Noire

Design
ARISE IIP
ARISE IIP
ARISE IIP

Drawing Title
ROAD LIGHTING CABLE LAYING DETAILS

CONCEPT DESIGN
DESIGN DEVELOPMENT
TENDER DRAWING
FOR CONSTRUCTION
AS BUILT

Drawing Number
ARISE IIP/PICP/IN/DE/USL-05

Number of Revisions
00
Drawing Scale
NTS
Date
27.06.2023
Sheet Size
A3

REVISION
Described By
Designed By
Verified By
Approved By
Date

