
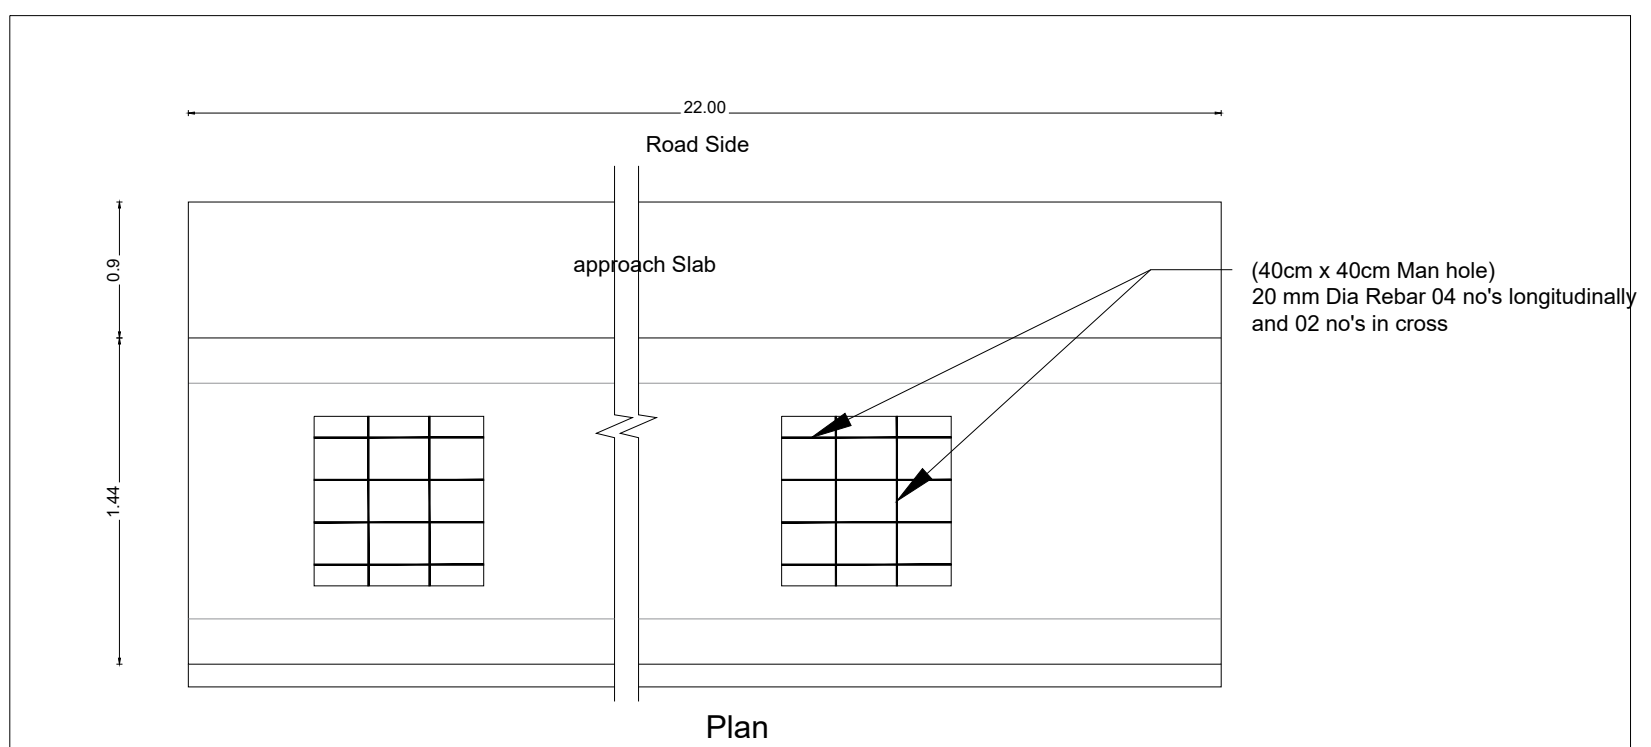
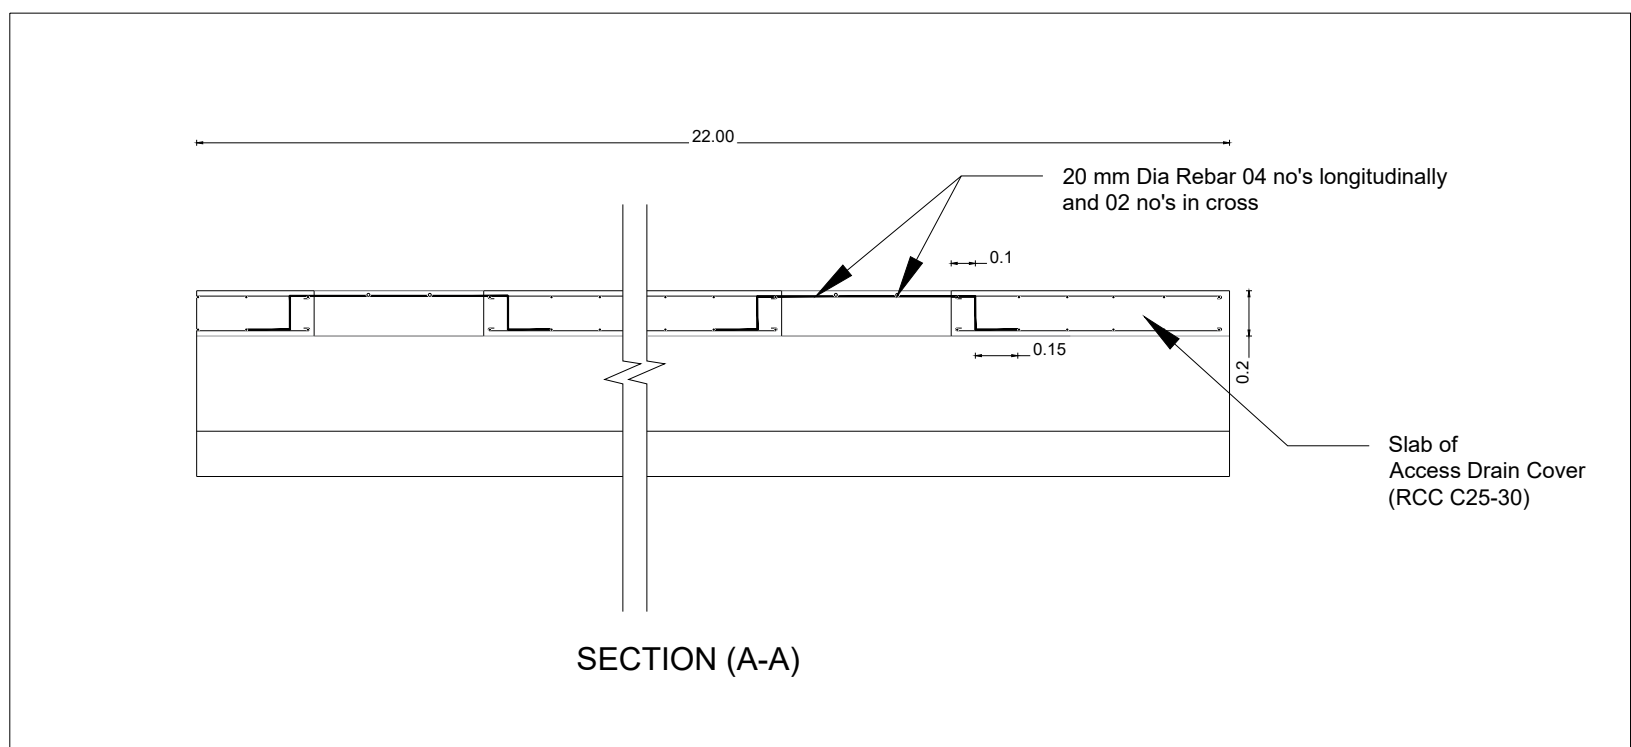


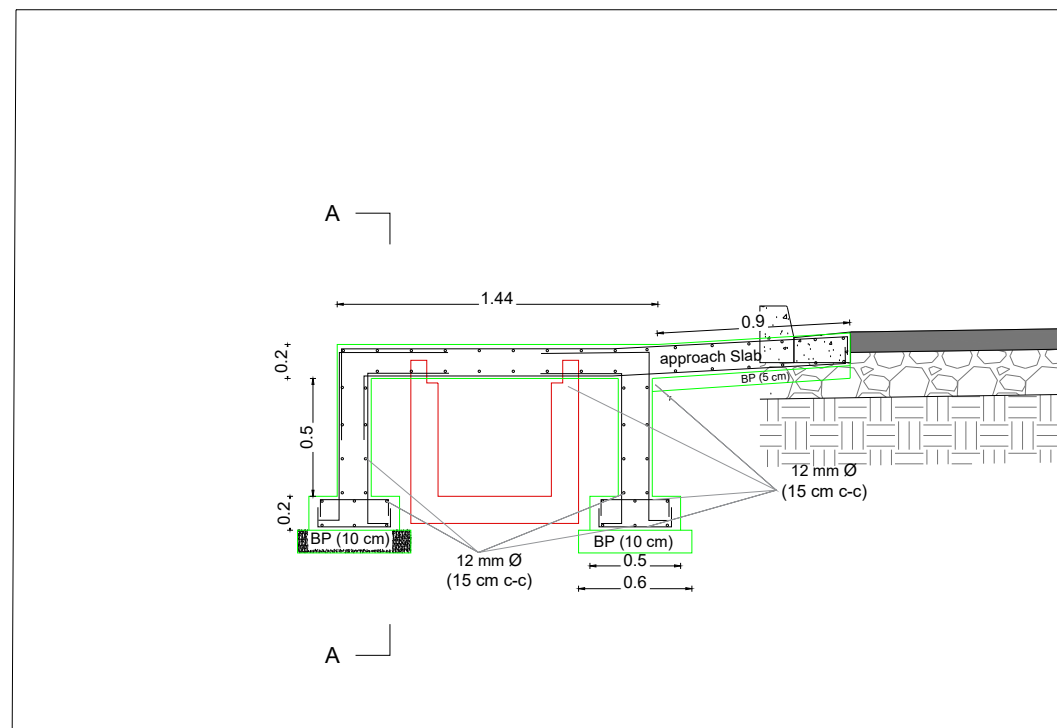

Access Drain Cover